


15MM TOLERANCE EITHER SIDE OF COXDOME TO ENSURE CORRECT FITTING

BUILDERS INSULATED UPSTAND CAN BE EITHER STEEL, TIMBER OR CONCRETE

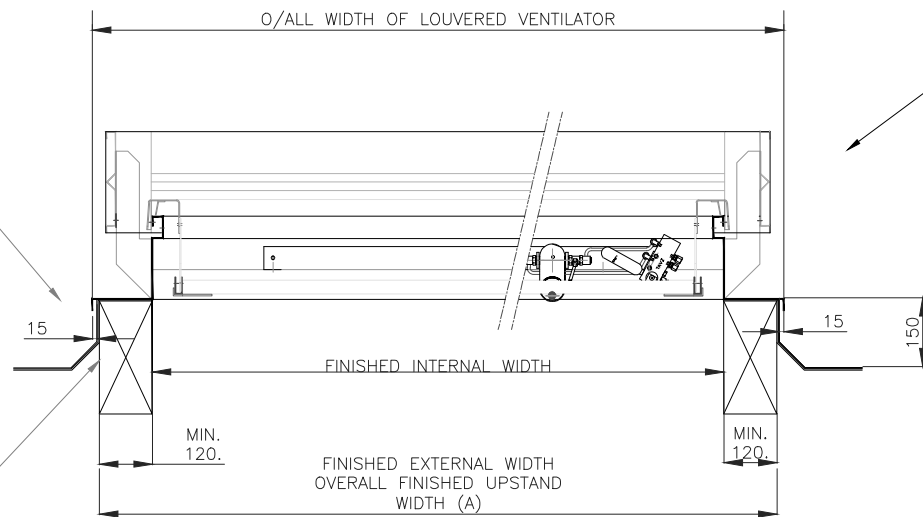


WILLIAM COX COXDOME EURA (SARV) TO BUILDERS UPSTAND SECTION A-A
SCALE: NTS

SCAPA TAPE SEAL (OR SIMILAR) ALL ROUND TOP OF UPSTAND TO PROVIDE ADEQUATE WEATHER PROOFING.


FIXINGS
FIXINGS AT 350MM CENTRES
FIXINGS TO SUIT UPSTAND APPLICATION

ALL ROOF WEATHERING DRESSED UP THE PERIMETER & OVER THE UPSTAND TO BE PROVIDED BY THE BUILDER.

NOTE: MINIMUM UPSTAND HEIGHT REQUIREMENT 150mm.

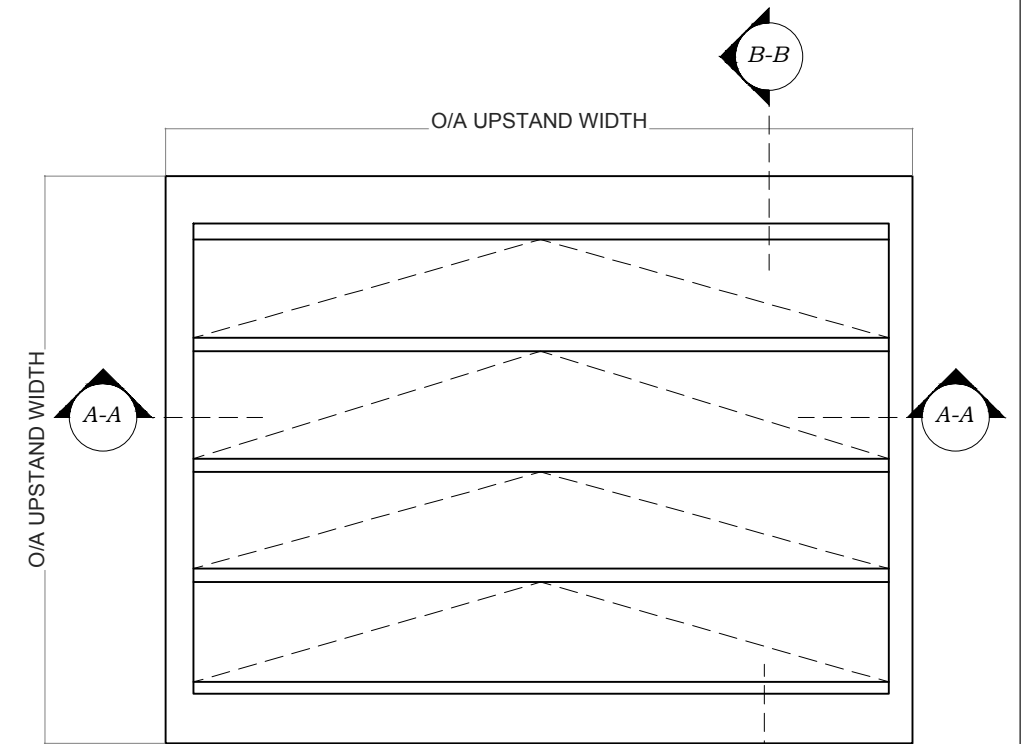

WILLIAM COX COXDOME EURA (SARV) ELEVATION VIEW
SCALE: NTS

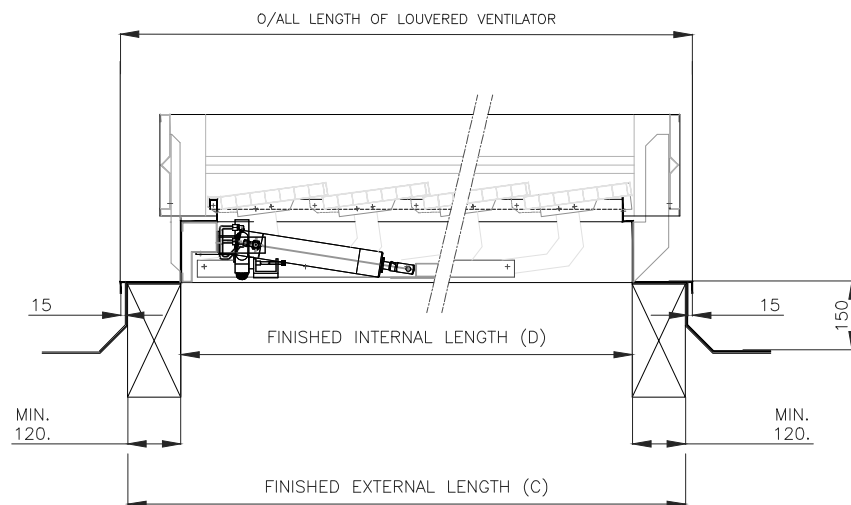

WILLIAM COX COXDOME EURA (SARV) TO BUILDERS UPSTAND SECTION B-B
SCALE: NTS

WILLIAM COX COXDOME EURA (SARV) SPECIFICATIONS

- APPLICATION: TO SUIT BUILDERS PREPARED UPSTAND
- FRAME TYPE: THERMALLY BROKEN ALUMINIUM
- GLAZING TYPE OPTIONS: GLASS, POLYCARBONATE, SANDWICH PANEL
- FINISH: MILL FINISHED OR POLYESTER POWDER
- FINISH: COATED
- AIR-TIGHTNESS: EN1026:600 Pa, EN12207:CLASS 4
- WATERTIGHTNESS: EN1027:1050Pa, EN 12208 CLASS e1050
- LOAD: WN1211: 1000Pa (=P2) DEVIATION $\pm \frac{1}{300}$
- STRENGTH 3000Pa EN12210 CLASS 5
- TEST(S): SOFT BODY IMPACT TEST 1200J
- VENTILATION TEST(S): EN-12101-2

WILLIAM COX COXDOME EURA (SARV) CONTRACTORS INPUT TABLE

COXDOME EURA (SARV) SMOKE VENTILATOR UNIT		
STRUCTURAL OPE INC. FINISHES		
FINISHED UPSTAND SIZE		
ROOF ANGLE		
FREE AREA REQUIRED		
SPECIFICATION PAINT FINISH		
VENTILATOR GLAZING TYPE		
AUTHORISED SIGNATURE		

A GENERAL REVISIONS		13/07/15
NO.	REVISION	DATE



WILLIAM COX LIMITED

Cloverhill Industrial Estate,
Clondalkin, Dublin 22.

Tel: (01) 4605400

Email: admin@williamcox.ie

CONTRACT.

TITLE.
COXDOME EURA (SARV) HIGH BASE

ARCHITECT.

MAIN CONTRACTOR.

SCALE.	DWG. BY.	DWG. No.
DATE. 13/07/15		WCL/TD/103A