


15MM TOLERANCE EITHER SIDE OF COXDOME TO ENSURE PERFECT FITTING

BUILDERS INSULATED UPSTAND CAN BE EITHER STEEL, TIMBER OR CONCRETE

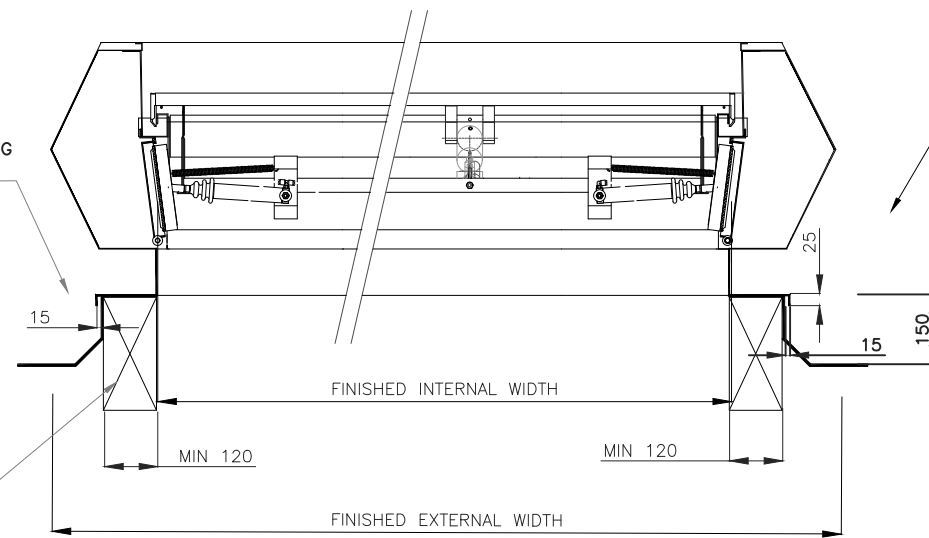


SCAPA TAPE SEAL ALL ROUND TOP OF UPSTAND TO PROVIDE ADEQUATE WEATHER PROOFING.


FIXINGS
FIXINGS AT 350MM CENTRES
FIXINGS TO SUIT UPSTAND APPLICATION

ALL ROOF WEATHERING DRESSED UP THE PERIMETER & OVER THE UPSTAND TO BE PROVIDED BY THE BUILDER.

NOTE: MINIMUM UPSTAND HEIGHT REQUIREMENT 150mm.

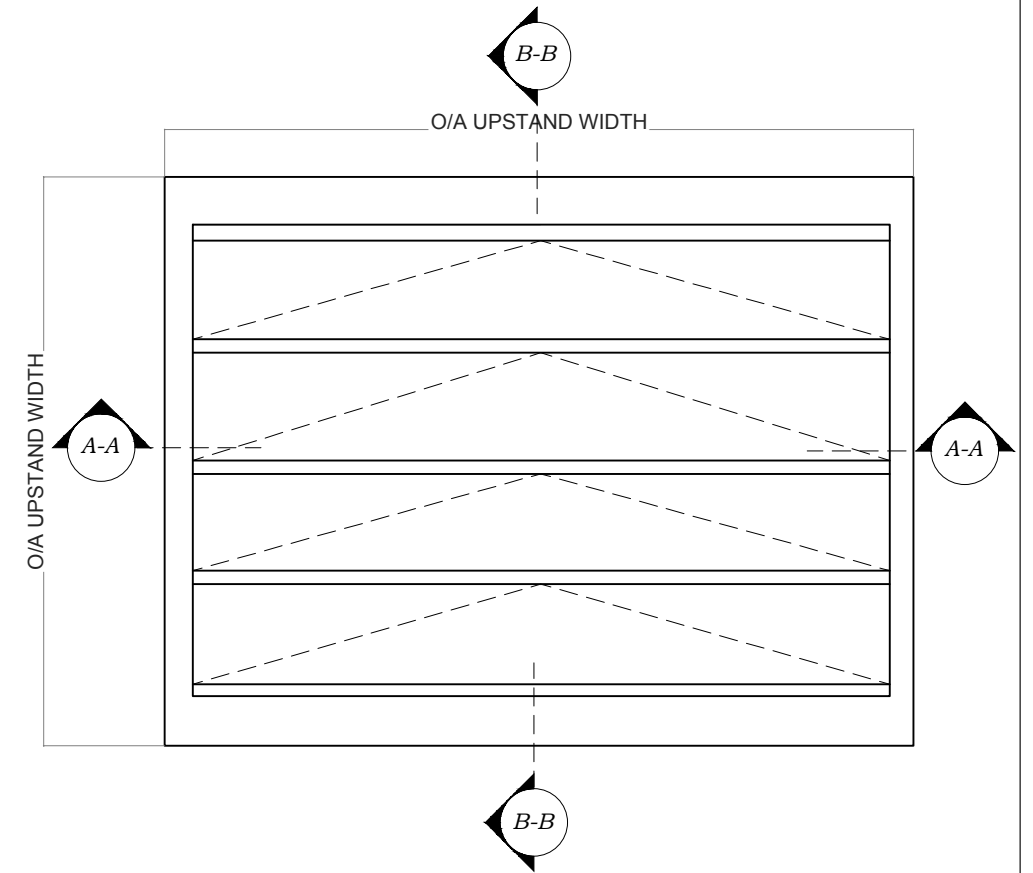

WILLIAM COX COXDOME EURA (SARV) TO BUILDERS UPSTAND SECTION A-A
SCALE: NTS

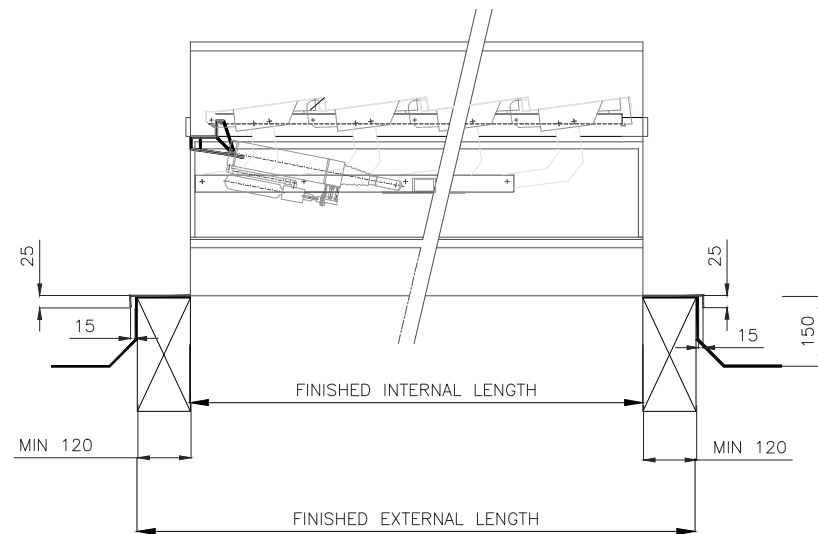

WILLIAM COX COXDOME EURA (SARV) TO BUILDERS UPSTAND SECTION B-B
SCALE: NTS

WILLIAM COX COXDOME EURA (SARV) SPECIFICATIONS

- APPLICATION: TO SUIT BUILDERS PREPARED UPSTAND
- DESCRIPTION: NATURAL LOUVERED VENTILATOR, SUITABLE FOR VENTILATION PURPOSES
- FRAME TYPE: THERMALLY BROKEN ALUMINIUM
- GLAZING TYPE OPTIONS: GLASS, POLYCARBONATE, SANDWICH PANEL
- FINISH: MILL FINISHED OR POLYESTER POWDER
- COATED
- WIND BAFFLE: INCLUDED/ EXCLUDED
- PROTECTION: TO MATCH GLASS WALL CONSTRUCTION/ ENAMEL FINISH WITH *** LAYER POLYESTER POWDER COATING, LAYER THICKNESS *** μ , IN STANDARD RAL COLOUR (GROUP ***) UNTREATED (MILLED ALUMINIUM)
- TEST(S): SOFT BODY IMPACT TEST 1200J

WILLIAM COX COXDOME EURA (SARV) CONTRACTORS INPUT TABLE

COXDOME EURA (SARV) SMOKE VENTILATOR UNIT	
STRUCTURAL OPE INC. FINISHES	
FINISHED UPSTAND SIZE	
ROOF ANGLE	
FREE AREA REQUIRED	
SPECIFICATION PAINT FINISH	
VENTILATOR GLAZING TYPE	
AUTHORISED SIGNATURE	

A GENERAL REVISIONS		13/07/15
NO.	REVISION	DATE

WILLIAM COX
WILLIAM COX LIMITED
 Cloverhill Industrial Estate,
 Clondalkin, Dublin 22.
 Tel: (01) 4605400
 Email: admin@williamcox.ie

CONTRACT.
TITLE.
 COXDOME EURA (SARV) R

ARCHITECT.
MAIN CONTRACTOR.

SCALE. **DWG. BY.** **DWG. No.**
DATE. 13/07/15 **WCL/TD/105A**