



**WILLIAM COX** COXDOME INOVA (GIRV) SECTION A-A  
SCALE: NTS

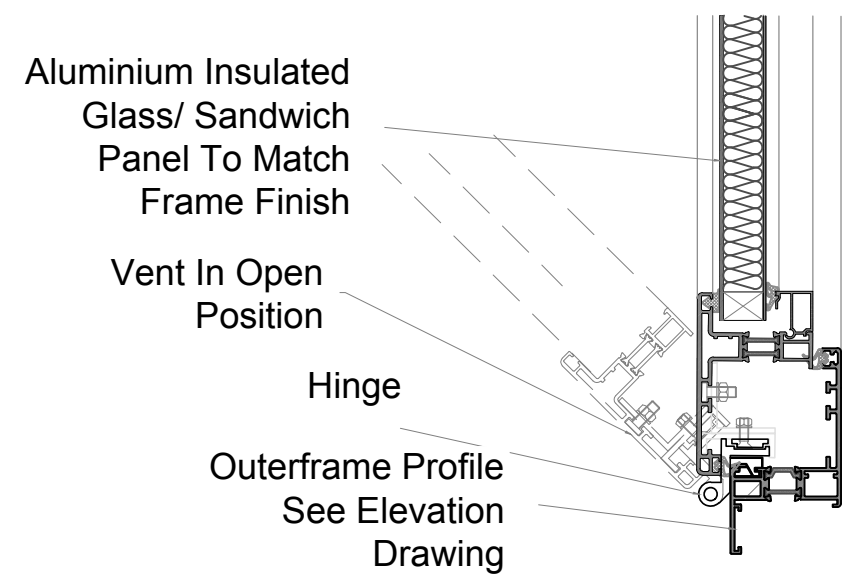

**WILLIAM COX** COXDOME INOVA (GIRV) CILL DETAIL  
SCALE: NTS

IN

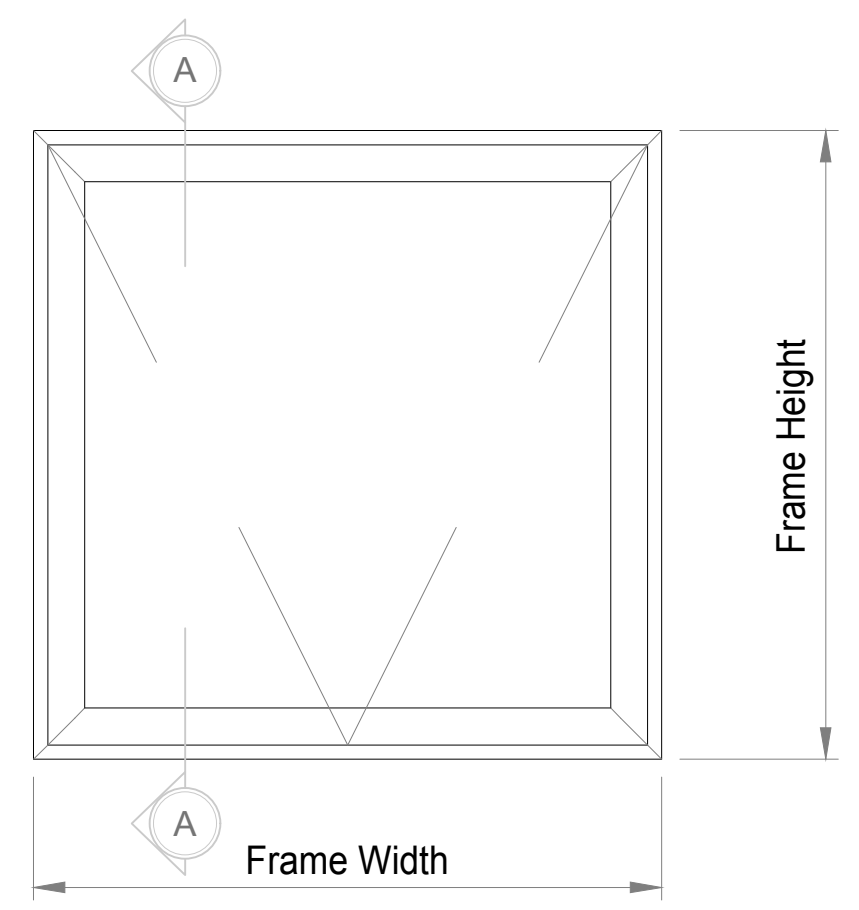

**WILLIAM COX** COXDOME INOVA (GIRV) ELEVATION VIEW  
SCALE: NTS

**WILLIAM COX** COXDOME INOVA (GIRV) SPECIFICATIONS

- APPLICATION: TO BE GLAZED INTO SPECIFIC SYSTEM
- DESCRIPTION: CONCEALED WITHIN THE CONSTRUCTION WHEN CLOSED, SUITABLE FOR VENTILATION PURPOSES OPENING LIGHT, CONTROLS COMPLETELY
- FRAME TYPE: THERMALLY BROKEN ALUMINIUM
- GLAZING TYPE OPTIONS: GLASS, POLYCARBONATE, SANDWICH PANEL
- FINISH: MILL FINISHED OR POLYESTER POWDER
- COATED
- PROTECTION: TO MATCH GLASS ROOF CONSTRUCTION/ TO MATCH GLASS WALL CONSTRUCTION/ ENAMEL FINISH WITH \*\*\* LAYER POLYESTER, LAYER THICKNESS \*\*\*
- AIR-TIGHTNESS: EN1026:600 Pa, EN12207:CLASS 4
- WATER TIGHTNESS: EN1027:600Pa, EN 12208 CLASS 9a
- RESISTANCE TO VARYING LOAD: EN12211:600Pa (=P2), STRENGTH 1800 Pa, EN12210: CLASS 3
- ACOUSTIC VALUES: 36 dB WITH INSULATED GLASS TYPE
- TEST(S): 8-20-6.6.2, 36 dB WITH SANDWICH PANEL 40 mm EN12101-2

**WILLIAM COX** COXDOME INOVA (GIRV) CONTRACTORS INPUT TABLE

COXDOME INOVA (GIRV) SMOKE VENTILATOR UNIT		
STRUCTURAL OPE INC. FINISHES		
FINISHED UPSTAND SIZE		
ROOF ANGLE		
FREE AREA REQUIRED		
SPECIFICATION PAINT FINISH		
VENTILATOR GLAZING TYPE		
AUTHORISED SIGNATURE		

A GENERAL REVISIONS		13/07/15
NO.	REVISION	DATE

**WILLIAM COX**  
**WILLIAM COX LIMITED**  
 Cloverhill Industrial Estate,  
 Clondalkin, Dublin 22.  
 Tel: (01) 4605400  
 Email: admin@williamcox.ie

CONTRACT. \_\_\_\_\_  
 TITLE. COXDOME INOVA (GIRV)

ARCHITECT. \_\_\_\_\_  
 MAIN CONTRACTOR. \_\_\_\_\_

SCALE.	DWG. BY.	DWG. No.
DATE.	13/07/15	WCL/TD/110A