


UNINSULATED FULLY GLAZED LOUVRE VENTILATOR. THE LOUVRE BLADES COME SINGLE GLAZED WITH TOUGHENED GLASS. THE GLASS THICKNESS CAN BE 6,8 OR 10

OPERATING SYSTEMS CAN BE ELECTRIC 230V OR 24V DOUBLE ACTING COMPRESSED AIR OR MANUAL OPERATION

GLASS LOUVRES WILL BE CENTRE PIVOTING. MOHAIR SEALS CAN BE PROVIDED

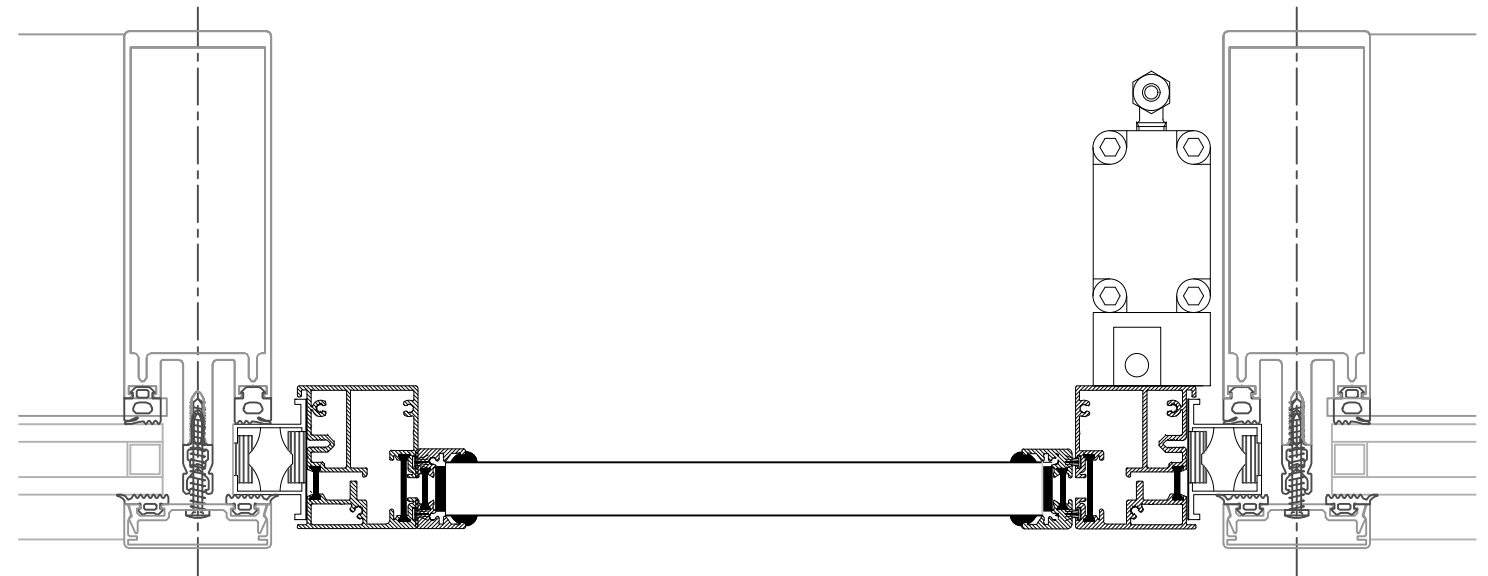

COXDOME ESTRA SECTION B - B


SCALE: NTS



COXDOME ESTRA SECTION A - A

SCALE: NTS

13/07/15

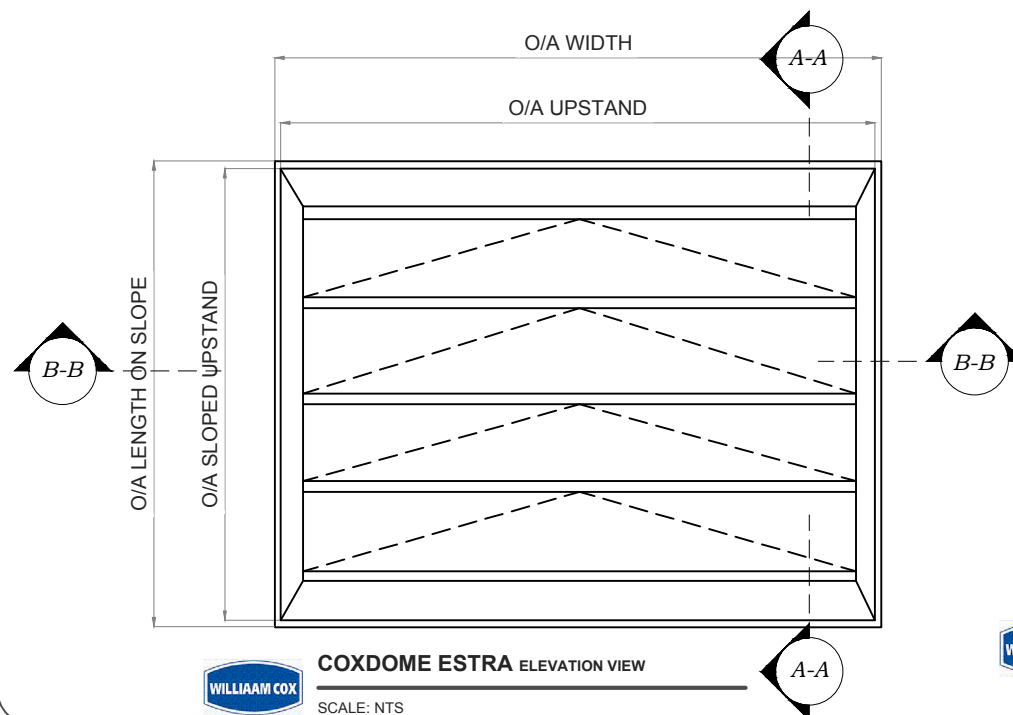

COXDOME ESTRA ELEVATION VIEW

SCALE: NTS



COXDOME ESTRA MULLION DETAIL

SCALE: NTS



COXDOME ESTRA SPECIFICATIONS

- APPLICATION: TO BE GLAZED INTO SPECIFIC SYSTEM
- DESCRIPTION: NATURAL LOUVERED VENTILATOR, SUITABLE FOR VENTILATION PURPOSES AND AIR SUPPLY
- OPERATION: MANUAL OPERATION (HAND SPINDLE OR LEVER) / DOUBLE ACTION PNEUMATIC CYLINDER (P2) / SINGLE ACTION PNEUMATIC CYLINDER (P-FS) / 24V DC SPINDLE MOTOR / 24V DC SPINDLE MOTOR + TRANSFORMER / RECTIFIER (M230)
- FRAME TYPE: THERMALLY SEPARATED
- ACOUSTIC VALUES: 19 dB WITH INSULATED GLASS TYPE 5-15-4
- PROTECTION: TO MATCH GLASS WALL CONSTRUCTION / ENAMEL FINISH WITH *** LAYER POLYESTER POWDER COATING, LAYER THICKNESS *** μ , IN STANDARD RAL COLOUR (GROUP***)
- TEST(S): EN 12101-2



COXDOME ESTRA CONTRACTORS INPUT TABLE

COXDOME ESTRA SMOKE VENTILATOR UNIT		
STRUCTURAL OPE INC. FINISHES		
FINISHED UPSTAND SIZE		
ROOF ANGLE		
FREE AREA REQUIRED		
SPECIFICATION PAINT FINISH		
VENTILATOR GLAZING TYPE		
AUTHORISED SIGNATURE		

A GENERAL REVISIONS	
NO.	REVISION

13/07/15
DATE



WILLIAM COX LIMITED

Cloverhill Industrial Estate,
Clondalkin, Dublin 22.
Tel: (01) 4605400
Email: admin@williamcox.ie

CONTRACT.		
TITLE. COXDOME ESTRA (GIRV) DOUBLE GLAZED		
ARCHITECT.		
MAIN CONTRACTOR.		
SCALE.	DWG. BY.	DWG. No.
DATE. 13/07/15		WCL/TD/119A